

120 EDWARD ST
TENANCY LEVEL 3
INDICATIVE LAYOUT

AB42-01-DD-0101-H

1:150 @ A3

12.05.2021







120 EDWARD ST
 TENANCY LEVEL 10C
 INDICATIVE LAYOUT

ALL DIMENSIONS AND LEVELS TO BE VERIFIED ON SITE BEFORE THE COMMENCEMENT OF ANY WORK.
 ANY DISCREPANCIES MUST BE REPORTED TO SOLUTIONSWON IMMEDIATELY.
 DO NOT SCALE DRAWINGS - FIGURED DIMENSIONS HAVE PREFERENCE OVER DIMENSIONS SCALED FROM THE DRAWINGS.
 THESE DRAWINGS TO BE READ IN CONJUNCTION WITH THE SPECIFICATIONS AND OTHER ASSOCIATED DOCUMENTS.
 REFER TO ENGINEERING SERVICES DRAWINGS FOR CONFIRMATION OF LOCATIONS AND HEIGHT OF FITTINGS, AIR DIFFUSERS, GRILLES, SPRINKLERS, SMOKE DETECTORS, AND ALL OTHER CEILING MOUNTED OR RECESSED SERVICE OUTLETS AND FITTINGS AND ADDITIONAL SETOUT OF CEILING SUPPORT MEMBERS. MAKE ALL PENETRATIONS, CUT OUTS AND TRIM TO SUIT ALL RELEVANT SERVICE OUTLETS AND FITTINGS.
 ANY DISCREPANCIES BETWEEN SOLUTIONSWON AND SERVICES DOCUMENTS ARE TO BE REPORTED TO SOLUTIONSWON FOR CLARIFICATION.
 NOM INDICATES A NOMINAL DIMENSION TO BE CHECKED ON SITE

AS BUILT

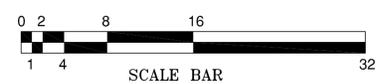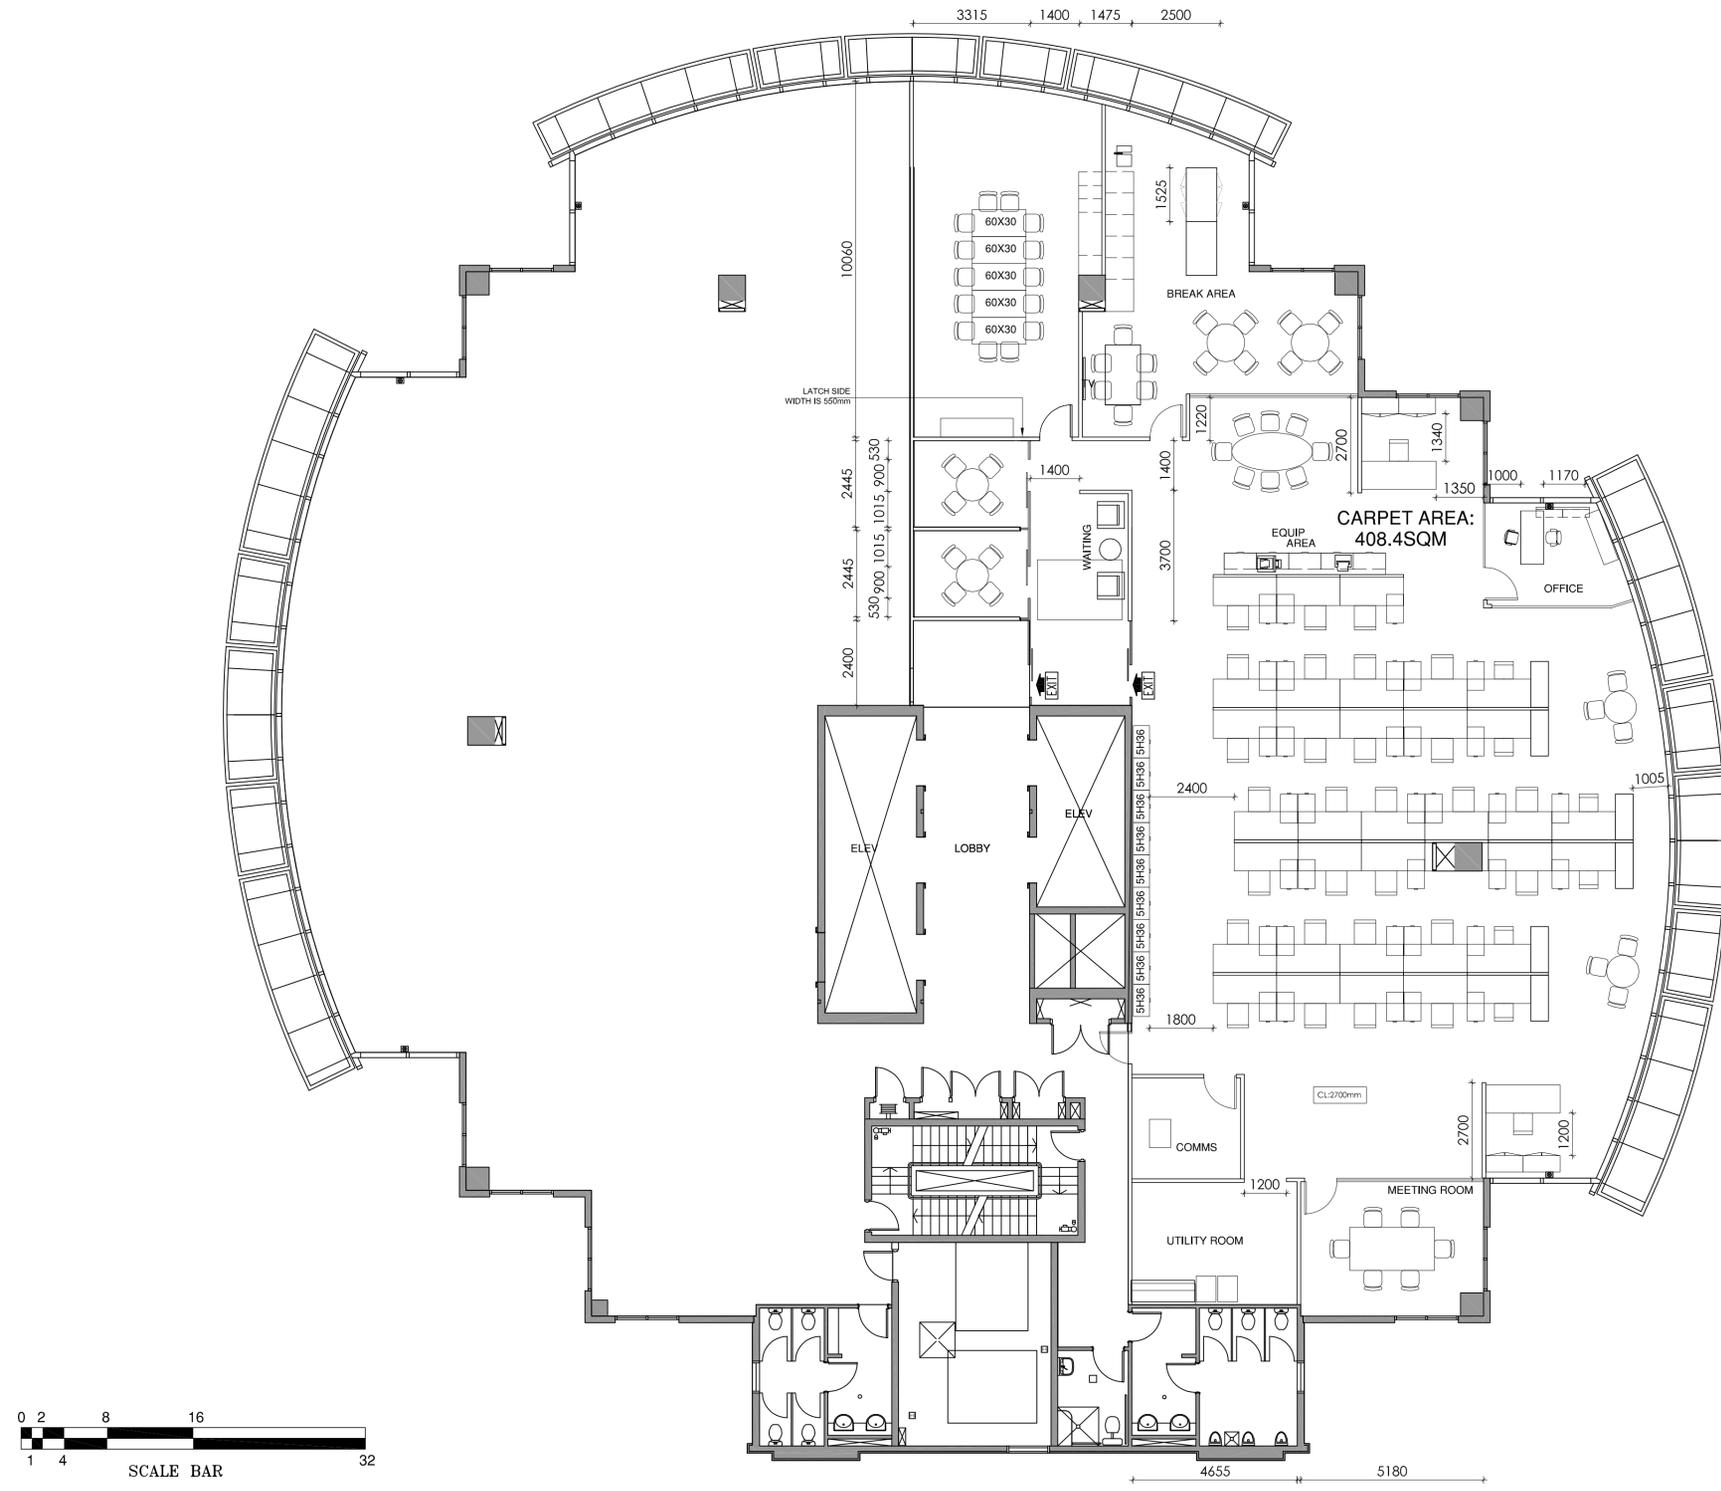

ISSUE	REV	REVISION DESCRIPTION	DATE
AS	A	ISSUED FOR AS BUILT	2013.11.01



SolutionsWon Group Pty Ltd
 E: info@solutionswon.com
 W: www.solutionswon.com

VIC / NSW / WA
 HEAD OFFICE
 Level 1, 170 Biddart Street, Albert Park VIC 3206
 P: +61 3 9603 0400 F: +61 3 9603 0444

AUSTRALIA BRISBANE

AS BUILT FLOOR PLAN

DATE	BY	CHECKED	DATE
08 Nov, 2013 - 4:12pm	ST		
		KJ	NOV 2013

